


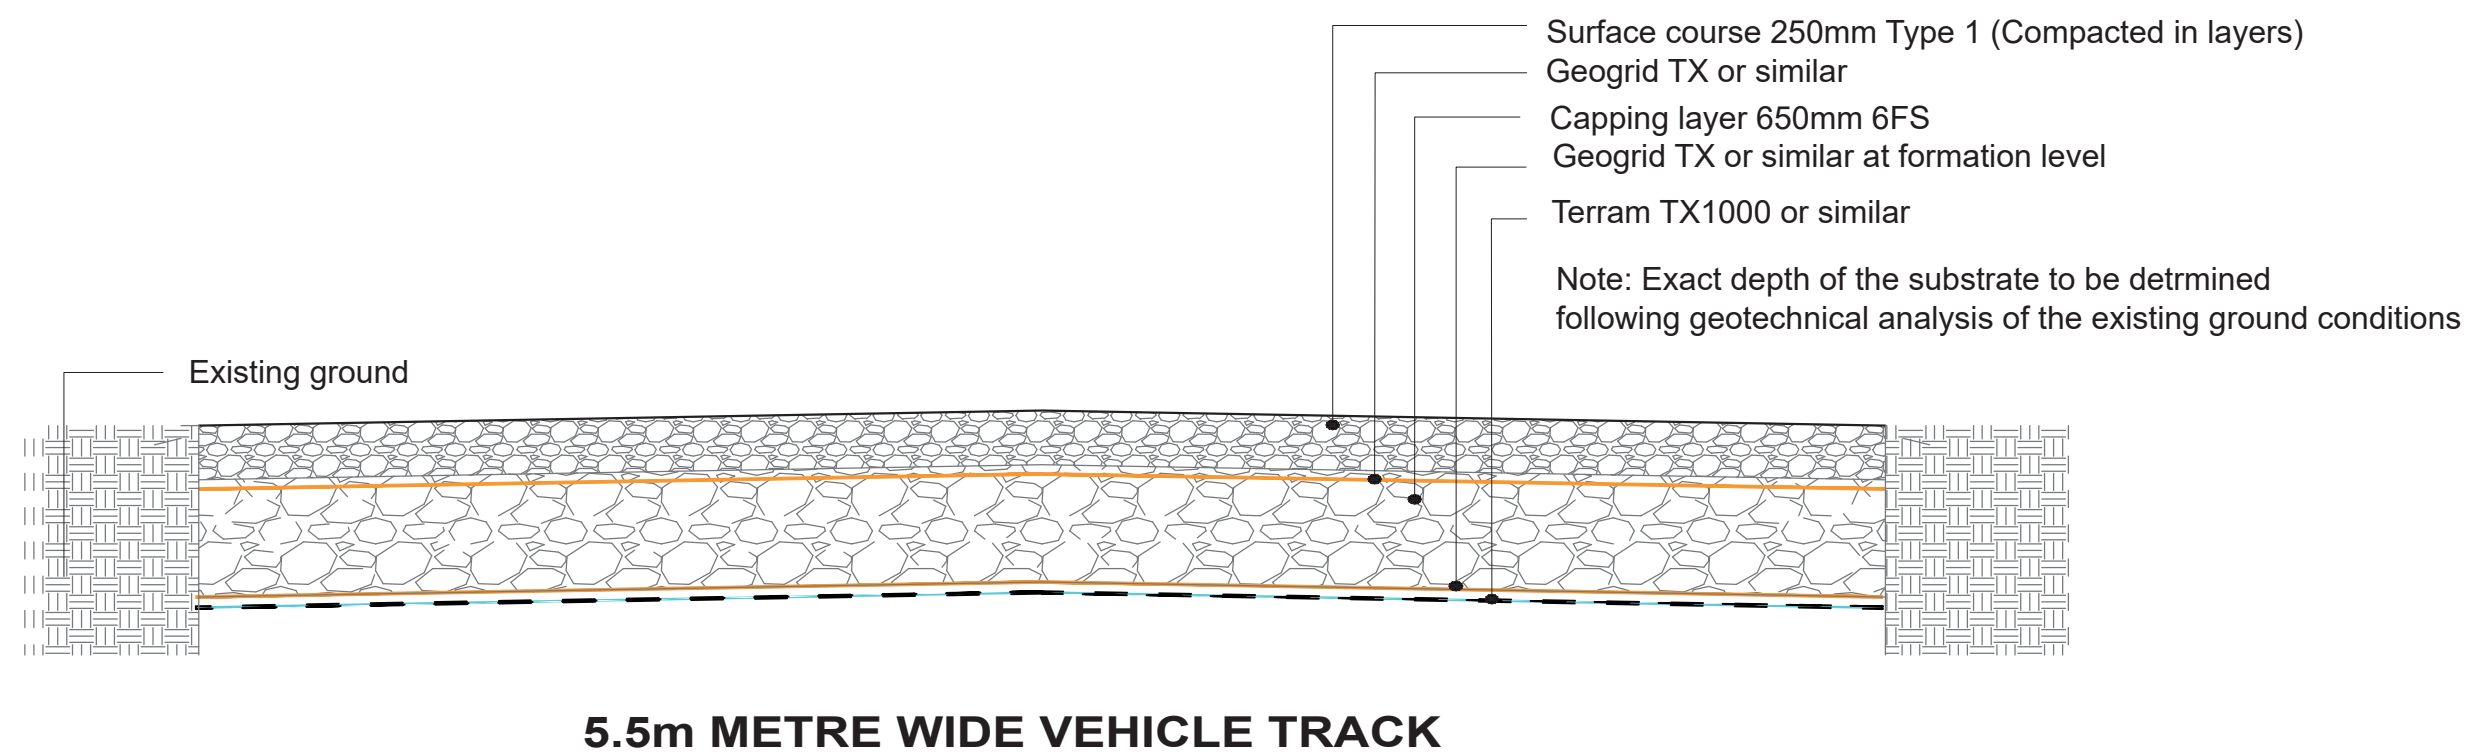

For planning, not to be used for construction



	Date: 10.05.23	<table><thead><tr><th>Revision</th><th>Date</th><th>Comment</th></tr></thead><tbody><tr><td> </td><td> </td><td> </td></tr></tbody></table>	Revision	Date	Comment				Client: Statera Energy Ltd
	Revision		Date	Comment					
Scale: 1:25 @ A3	Project: Culham Battery Energy Storage System								
Drawing: SD_1		Title: Vehicle Tracks External to compound							

