



REAR ELEVATION

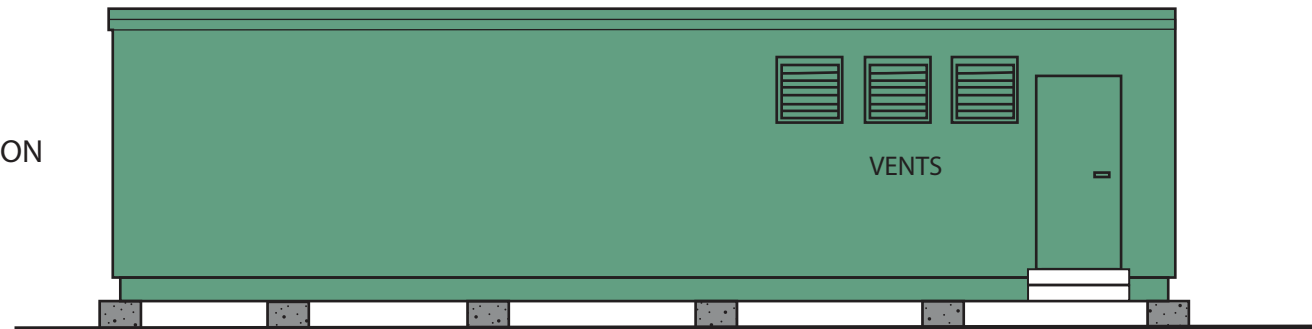

GRP Wall construction
(Colour to be agreed with
the planning authority)

FRONT ELEVATION

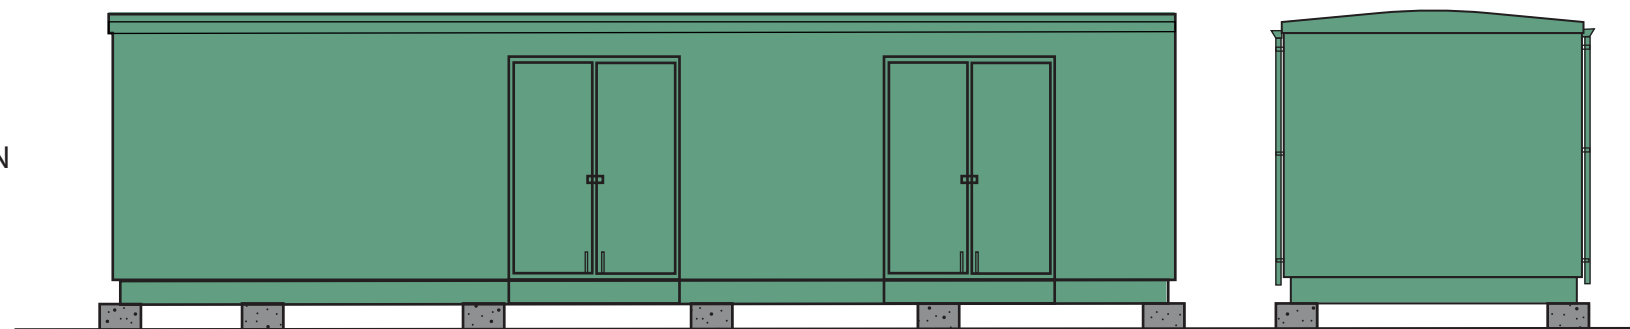

3.830m

END ELEVATION (BOTH ENDS)