




Individual new trees planted in open grassland within the parkland are to be protected with tree guard, as shown.

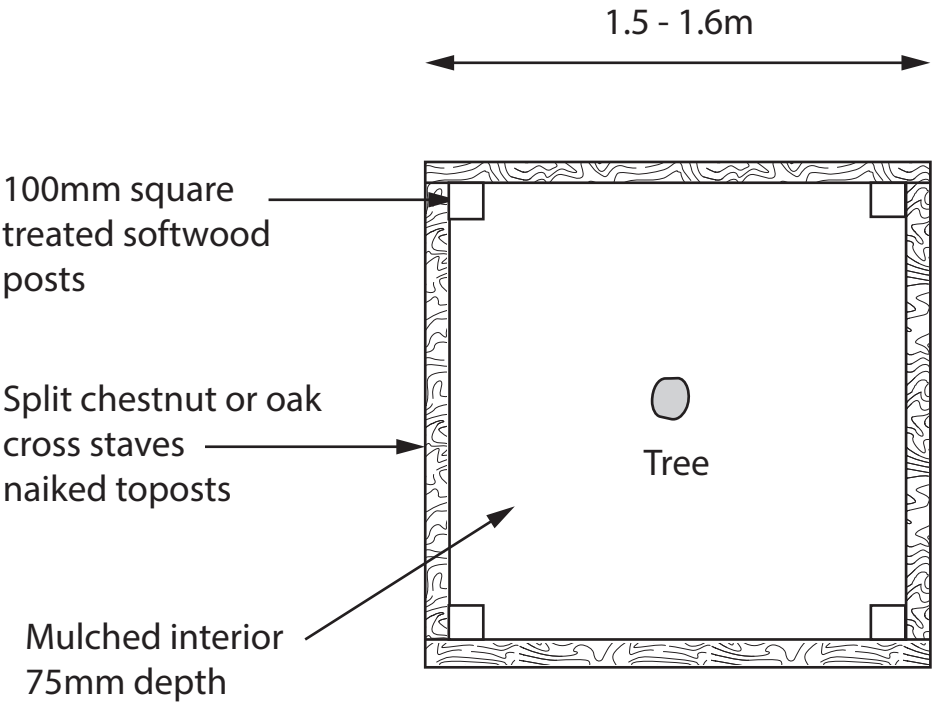

PLAN

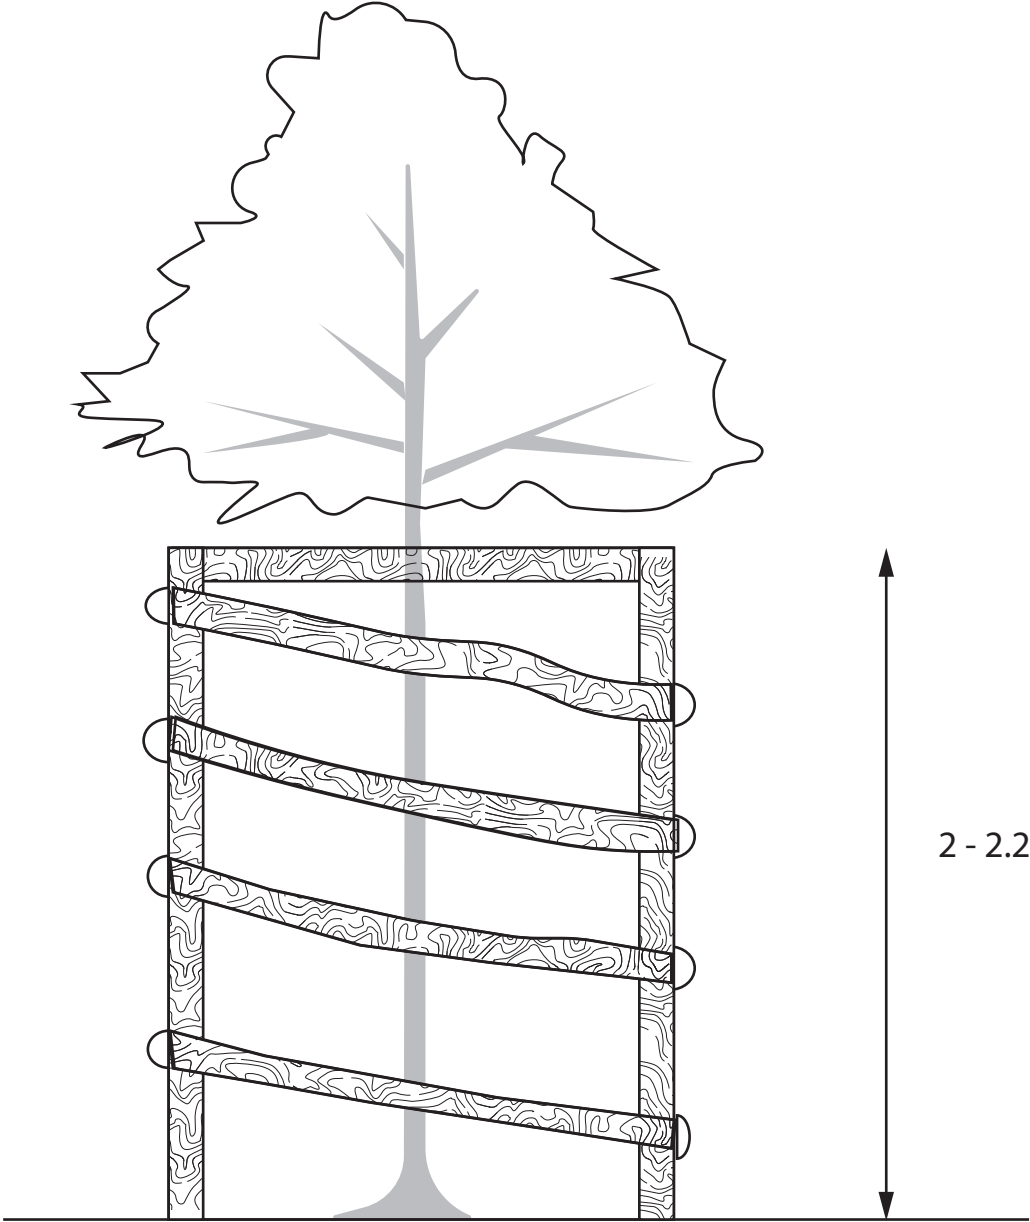

ELEVATION

|  STATERA <small>BALANCING THE GRID</small> | Date: 29.01.24 | <table><thead><tr><th>Revision</th><th>Date</th><th>Comment</th></tr></thead><tbody><tr><td colspan="3"><div><div>0</div><div>0.5</div><div>1.0</div><div>1.5</div><div>2.0</div><div>2.5 M</div></div></td></tr></tbody></table> | Revision | Date | Comment | <div><div>0</div><div>0.5</div><div>1.0</div><div>1.5</div><div>2.0</div><div>2.5 M</div></div> | | | Client: STATERA ENERGY |
|--|---|---|----------|---------|---------|---|--|--|------------------------|
| | Revision | | Date | Comment | | | | | |
| | <div><div>0</div><div>0.5</div><div>1.0</div><div>1.5</div><div>2.0</div><div>2.5 M</div></div> | | | | | | | | |
| Scale: 1:25 | Project: CULHAM BESS | | | | | | | | |
| DWG No: SD_14 | Title: PARKLAND TREE PROTECTION | | | | | | | | |

