



Drawing for planning only, not for construction

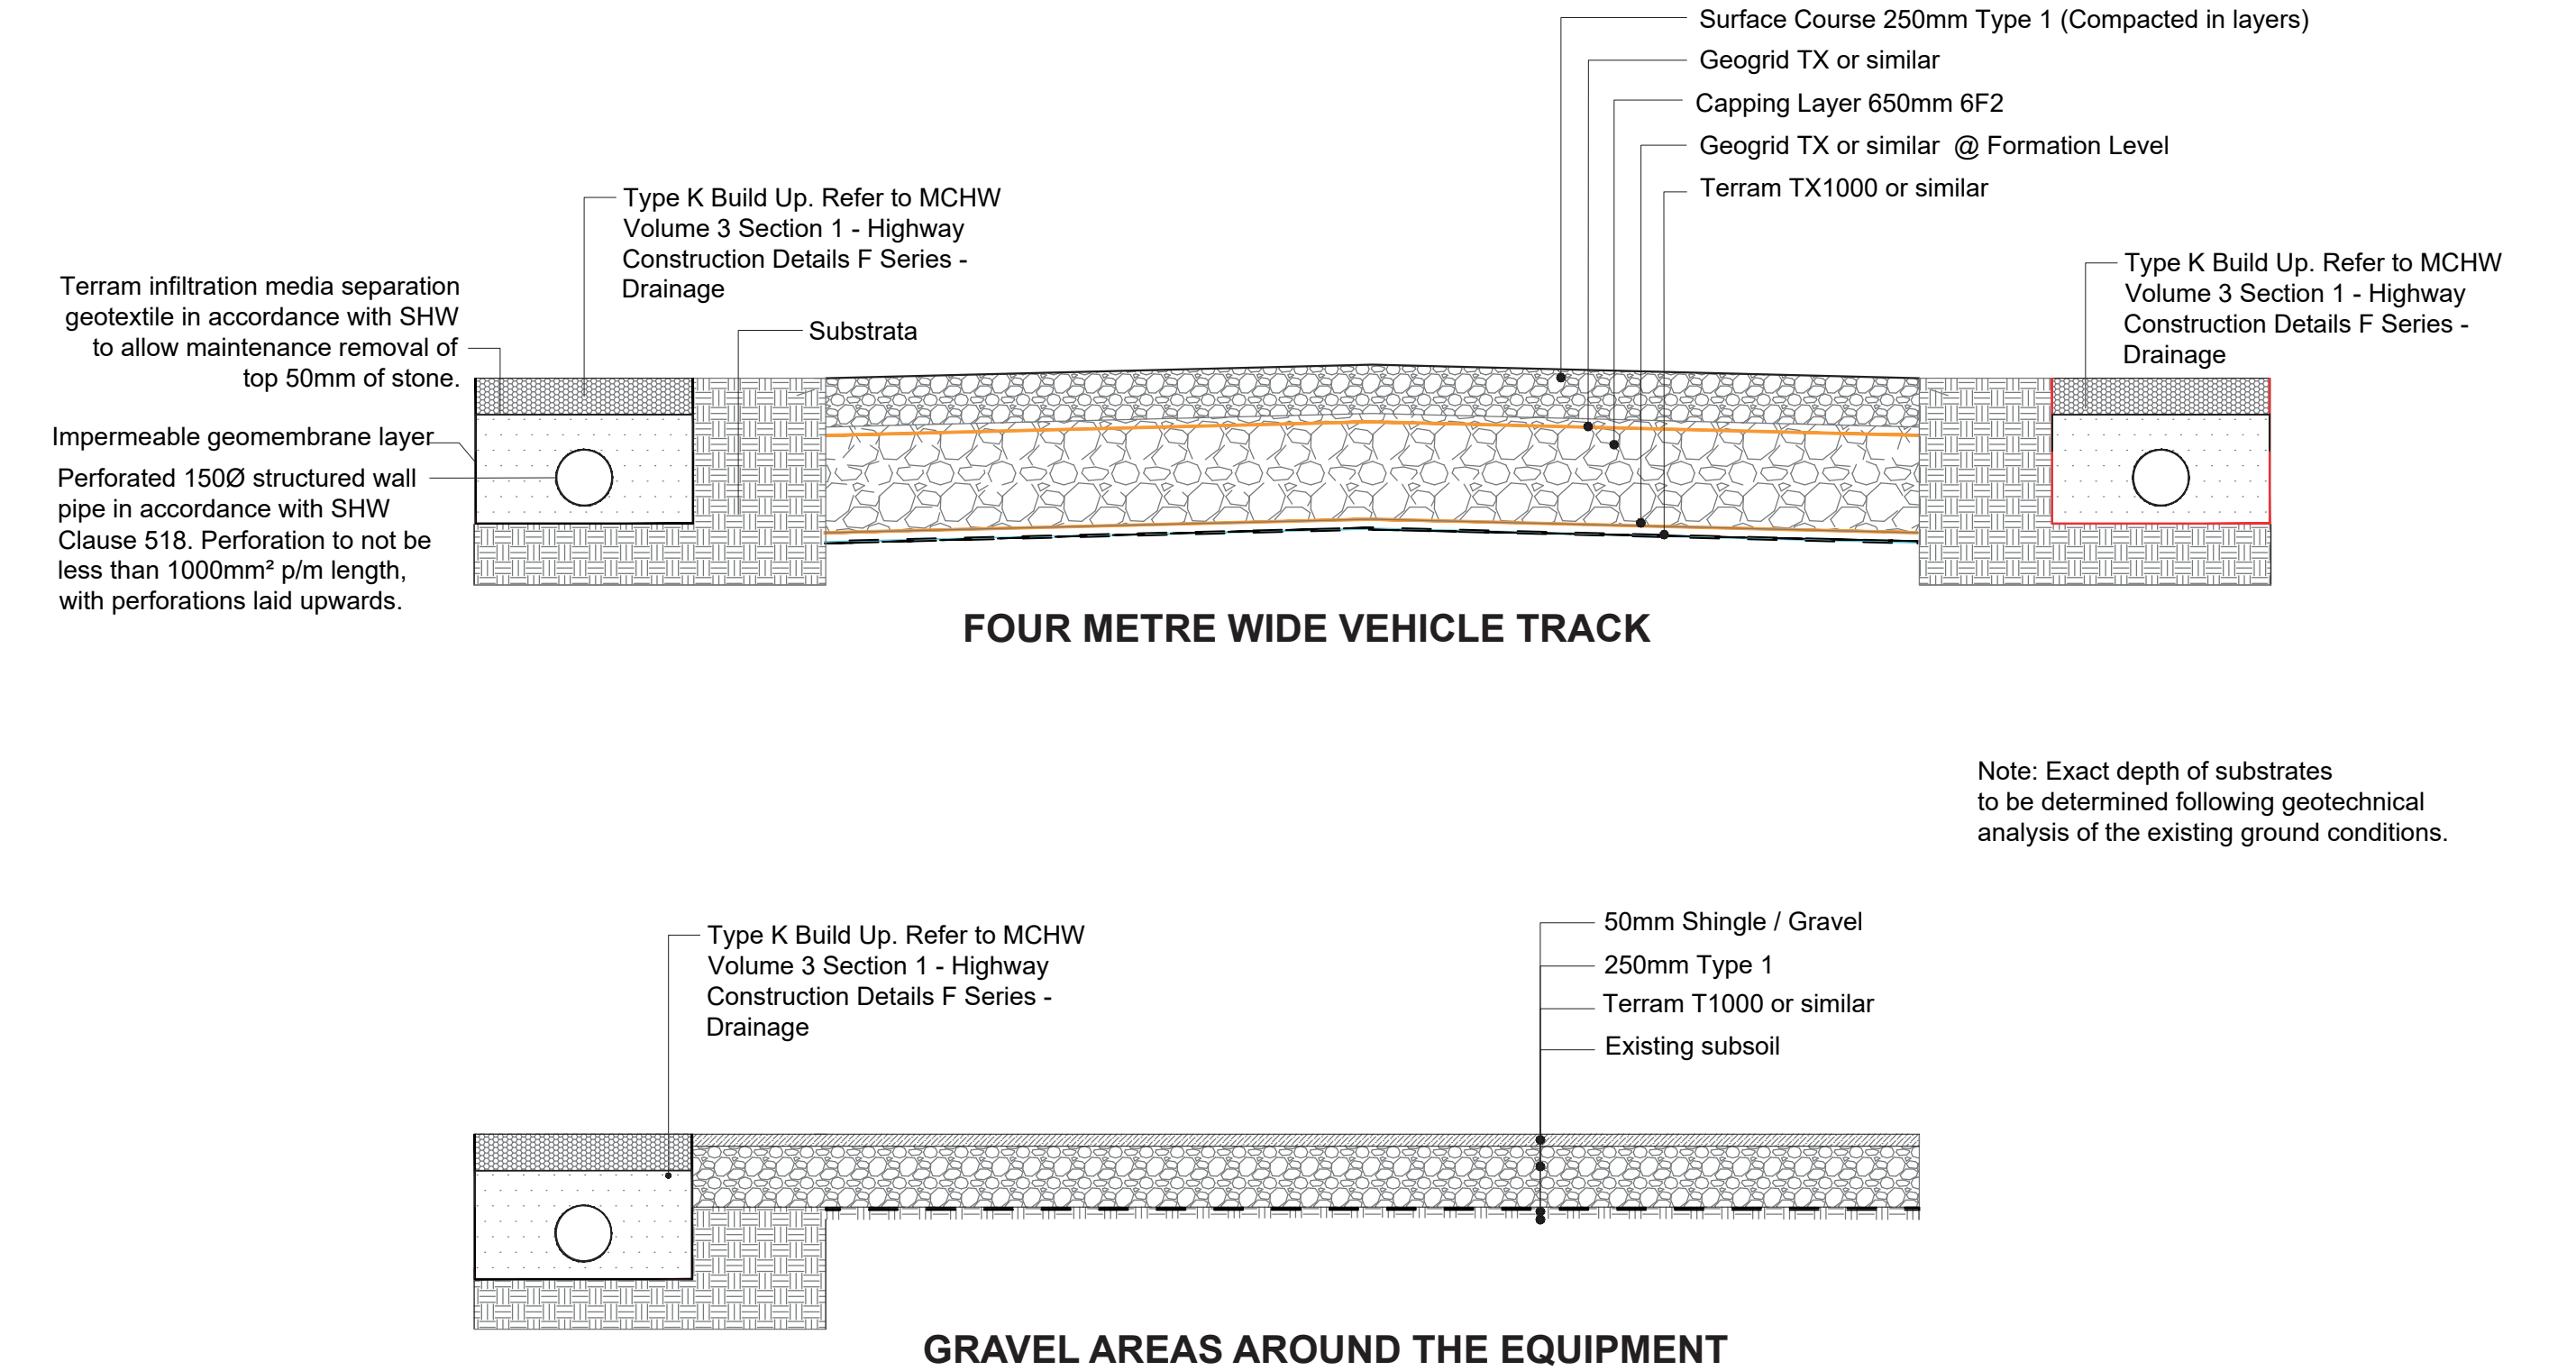

 STATERA <small>BALANCING THE GRID</small>	Date: 10.05.23	<table><tr><th>Revision</th><th>Date</th><th>Comment</th></tr><tr><td> </td><td> </td><td> </td></tr></table>	Revision	Date	Comment				Client: Statera Energy Ltd
	Revision		Date	Comment					
	Scale: 1:25 @ A3		Project: Culham Battery Energy Storage System						
Drawing: SD_15	Title: Compound Surface Finishes								
