


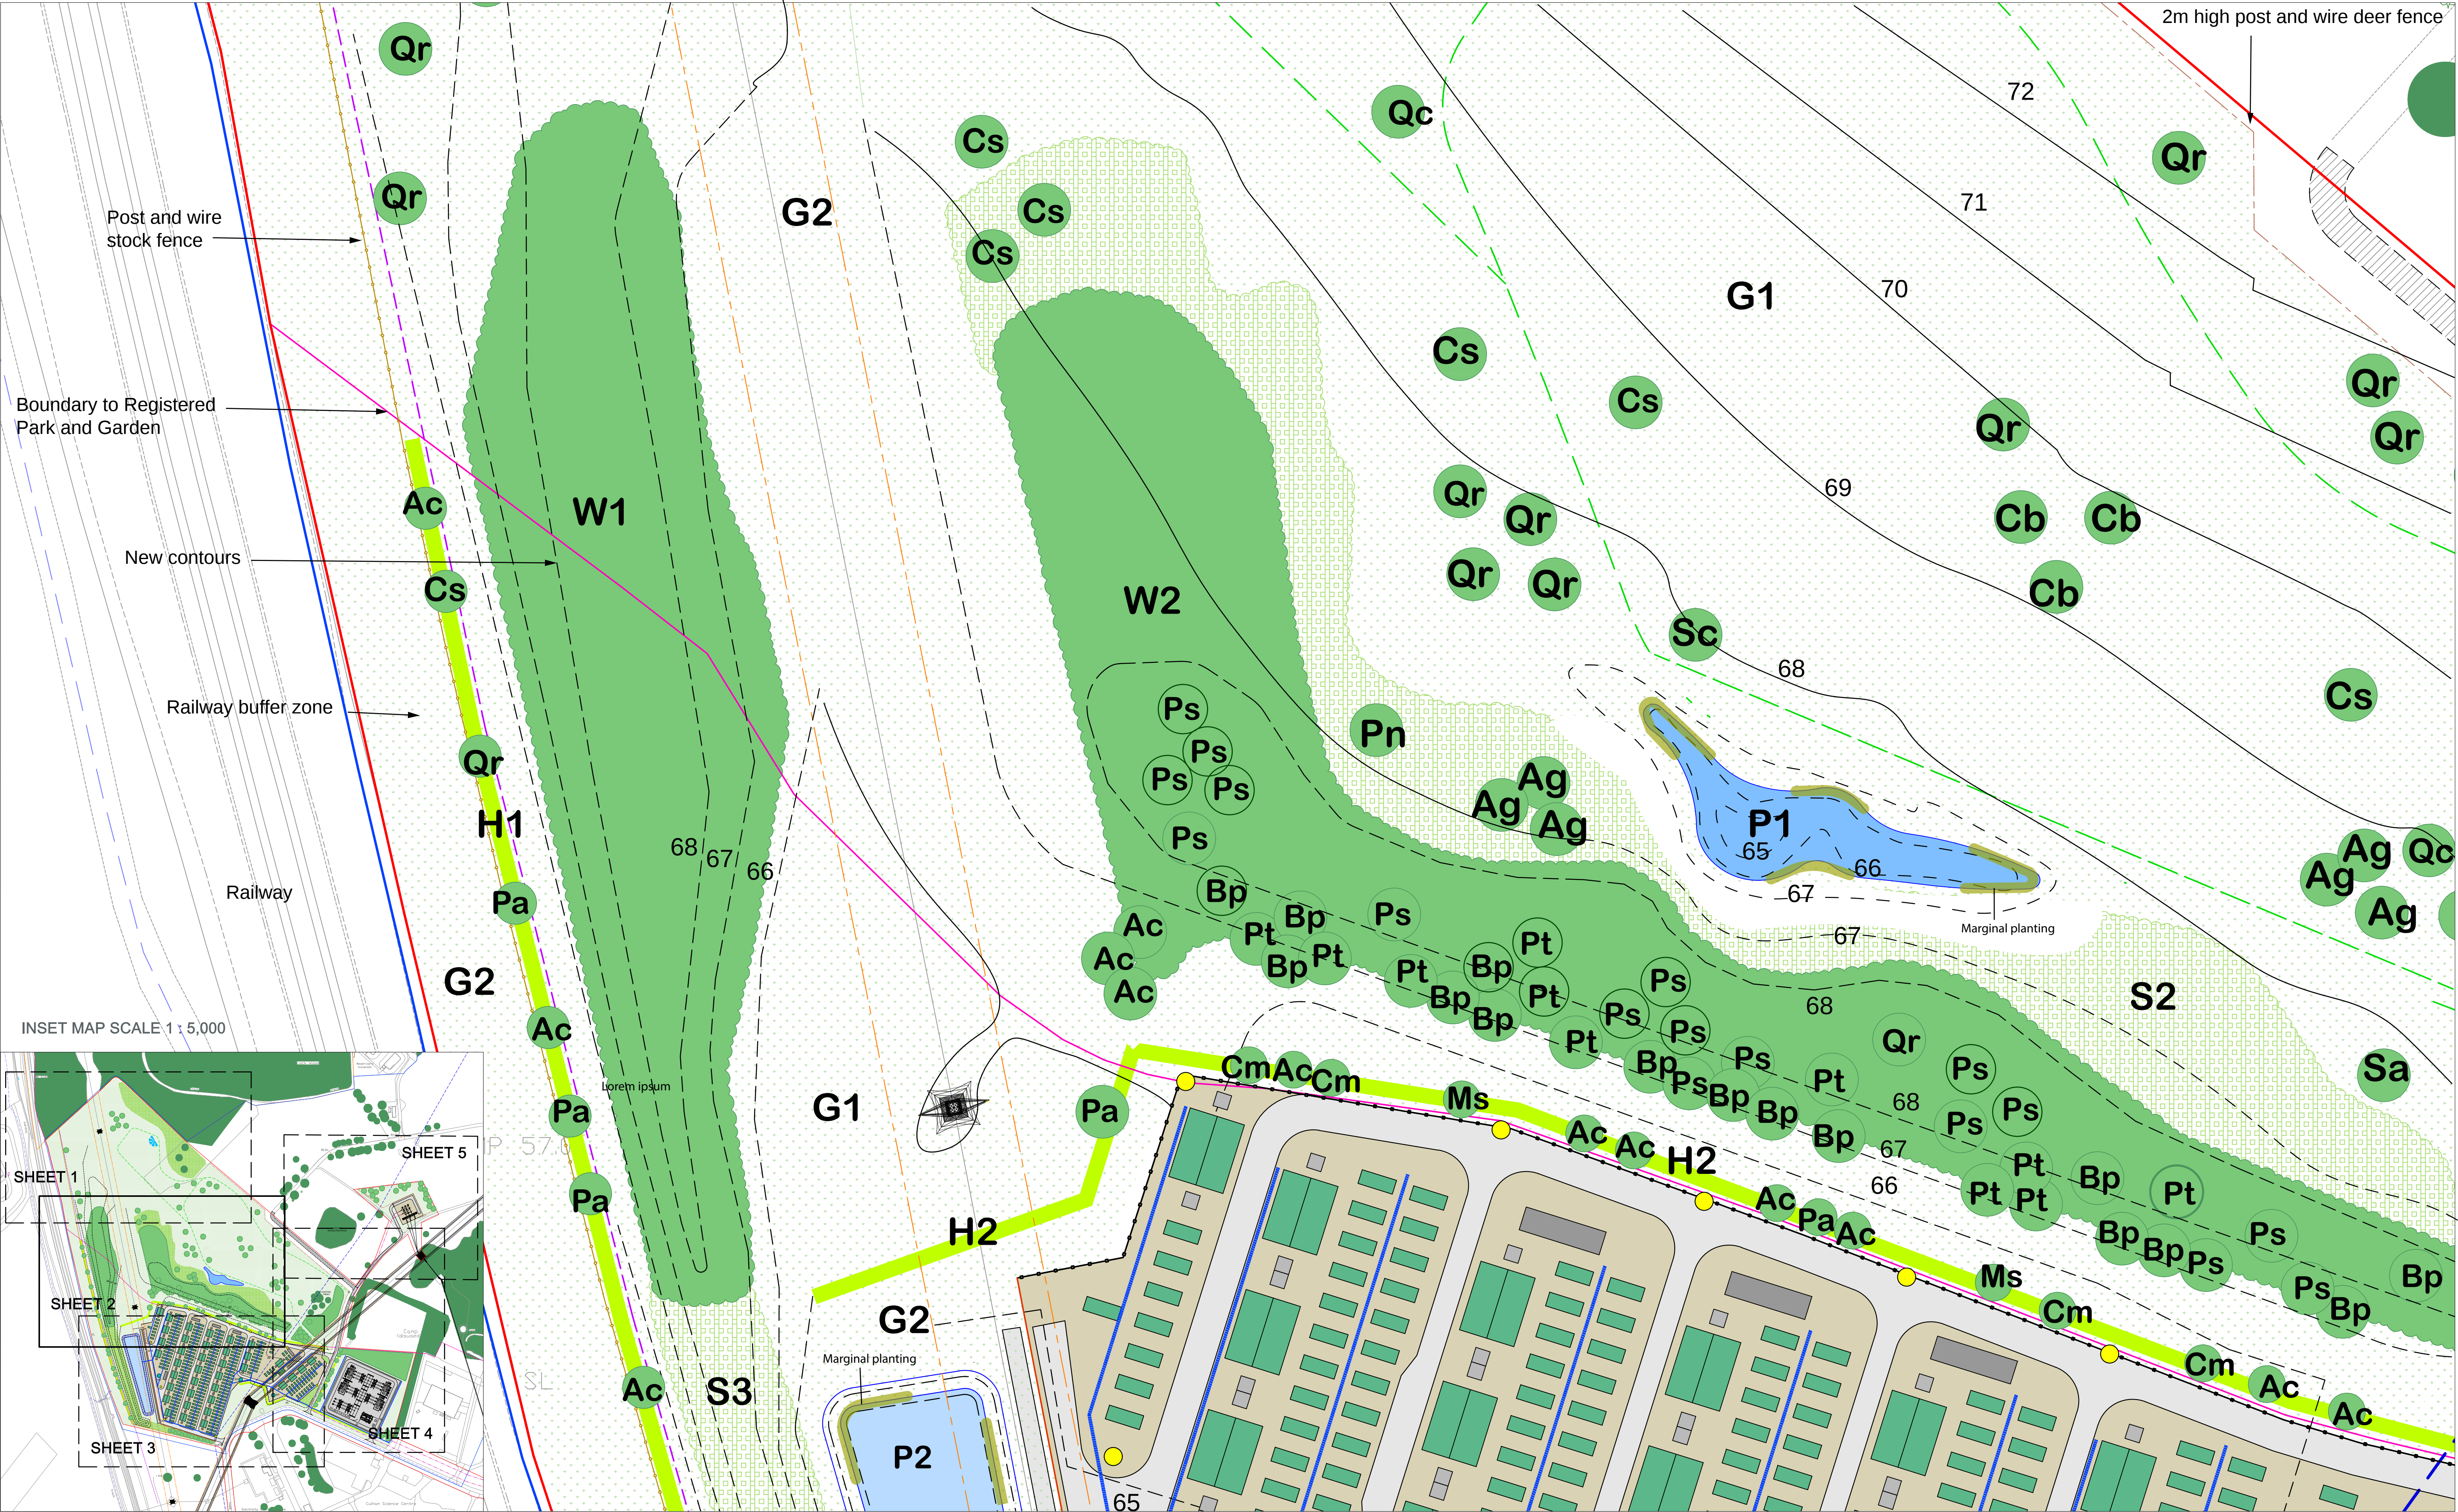



STATERA
BALANCING THE GRID

Specimen tree planting			
Key	English Name	Latin Name	Stock Size
Ac	Field Maple	<i>Acer campestre</i>	Heavy Standard tree 12- 14cm girth
Ag	Alder	<i>Alnus glutinosa</i>	Heavy Standard tree 12- 14cm girth
Bp	Birch	<i>Betula pendula</i>	Heavy Standard tree 12- 14cm girth
Cm	Hawthorn	<i>Crataegus monogyna</i>	Heavy Standard tree 12- 14cm girth
Cs	Sweet Chestnut	<i>Castanea sativa</i>	Heavy Standard tree 12- 14cm girth
Ms	Crab apple	<i>Malus sylvestris</i>	Heavy Standard tree 12- 14cm girth
Pa	Cherry	<i>Prunus avium</i>	Heavy Standard tree 12- 14cm girth
Pn	Black Poplar	<i>Populus nigra betulifolia</i>	0.9 – 1.5m high feathered tree
Ps	Scots Pine	<i>Pinus sylvestris</i>	1.5 – 2m high, bushy CG specimen
Pt	Aspen	<i>Populus tremula</i>	Heavy Standard tree 12- 14cm girth
Qr	Native oak	<i>Quercus robur</i>	Heavy Standard tree 12- 14cm girth
Qc	Turkish oak	<i>Quercus cerris</i>	Heavy Standard tree 12- 14cm girth
Sa	White willow	<i>Salix alba</i>	Heavy Standard tree 12- 14cm girth

	Revision	Date	Comment
G1			Species rich flowering meadow sward established through seeding.
G2			Species rich tussock grass flowering meadow established through seeding.
W1 to W4			Proposed woodland planting, see specification for species sies and mixes.
H1 to H4			Proposed native hedge planting, see specification for species sies and mixes.
S1 to S7			Proposed native scrub planting, see specification for species sies and mixes.
P1 and P2			Ponds, see specification for marginal planting.

N

0 5 10 25 50m

SCALE 1:500

ON BEHALF STATERA		PROJECT CULHAM BATTERY ENERGY STORAGE SYSTEM
DATE	17 January 2024	TITLE PLANTING PLAN SHEET 2 of 5
SCALE	1 : 500 @ A1	
DWG No	515_PP_02	
APPROVED	CMcD	