



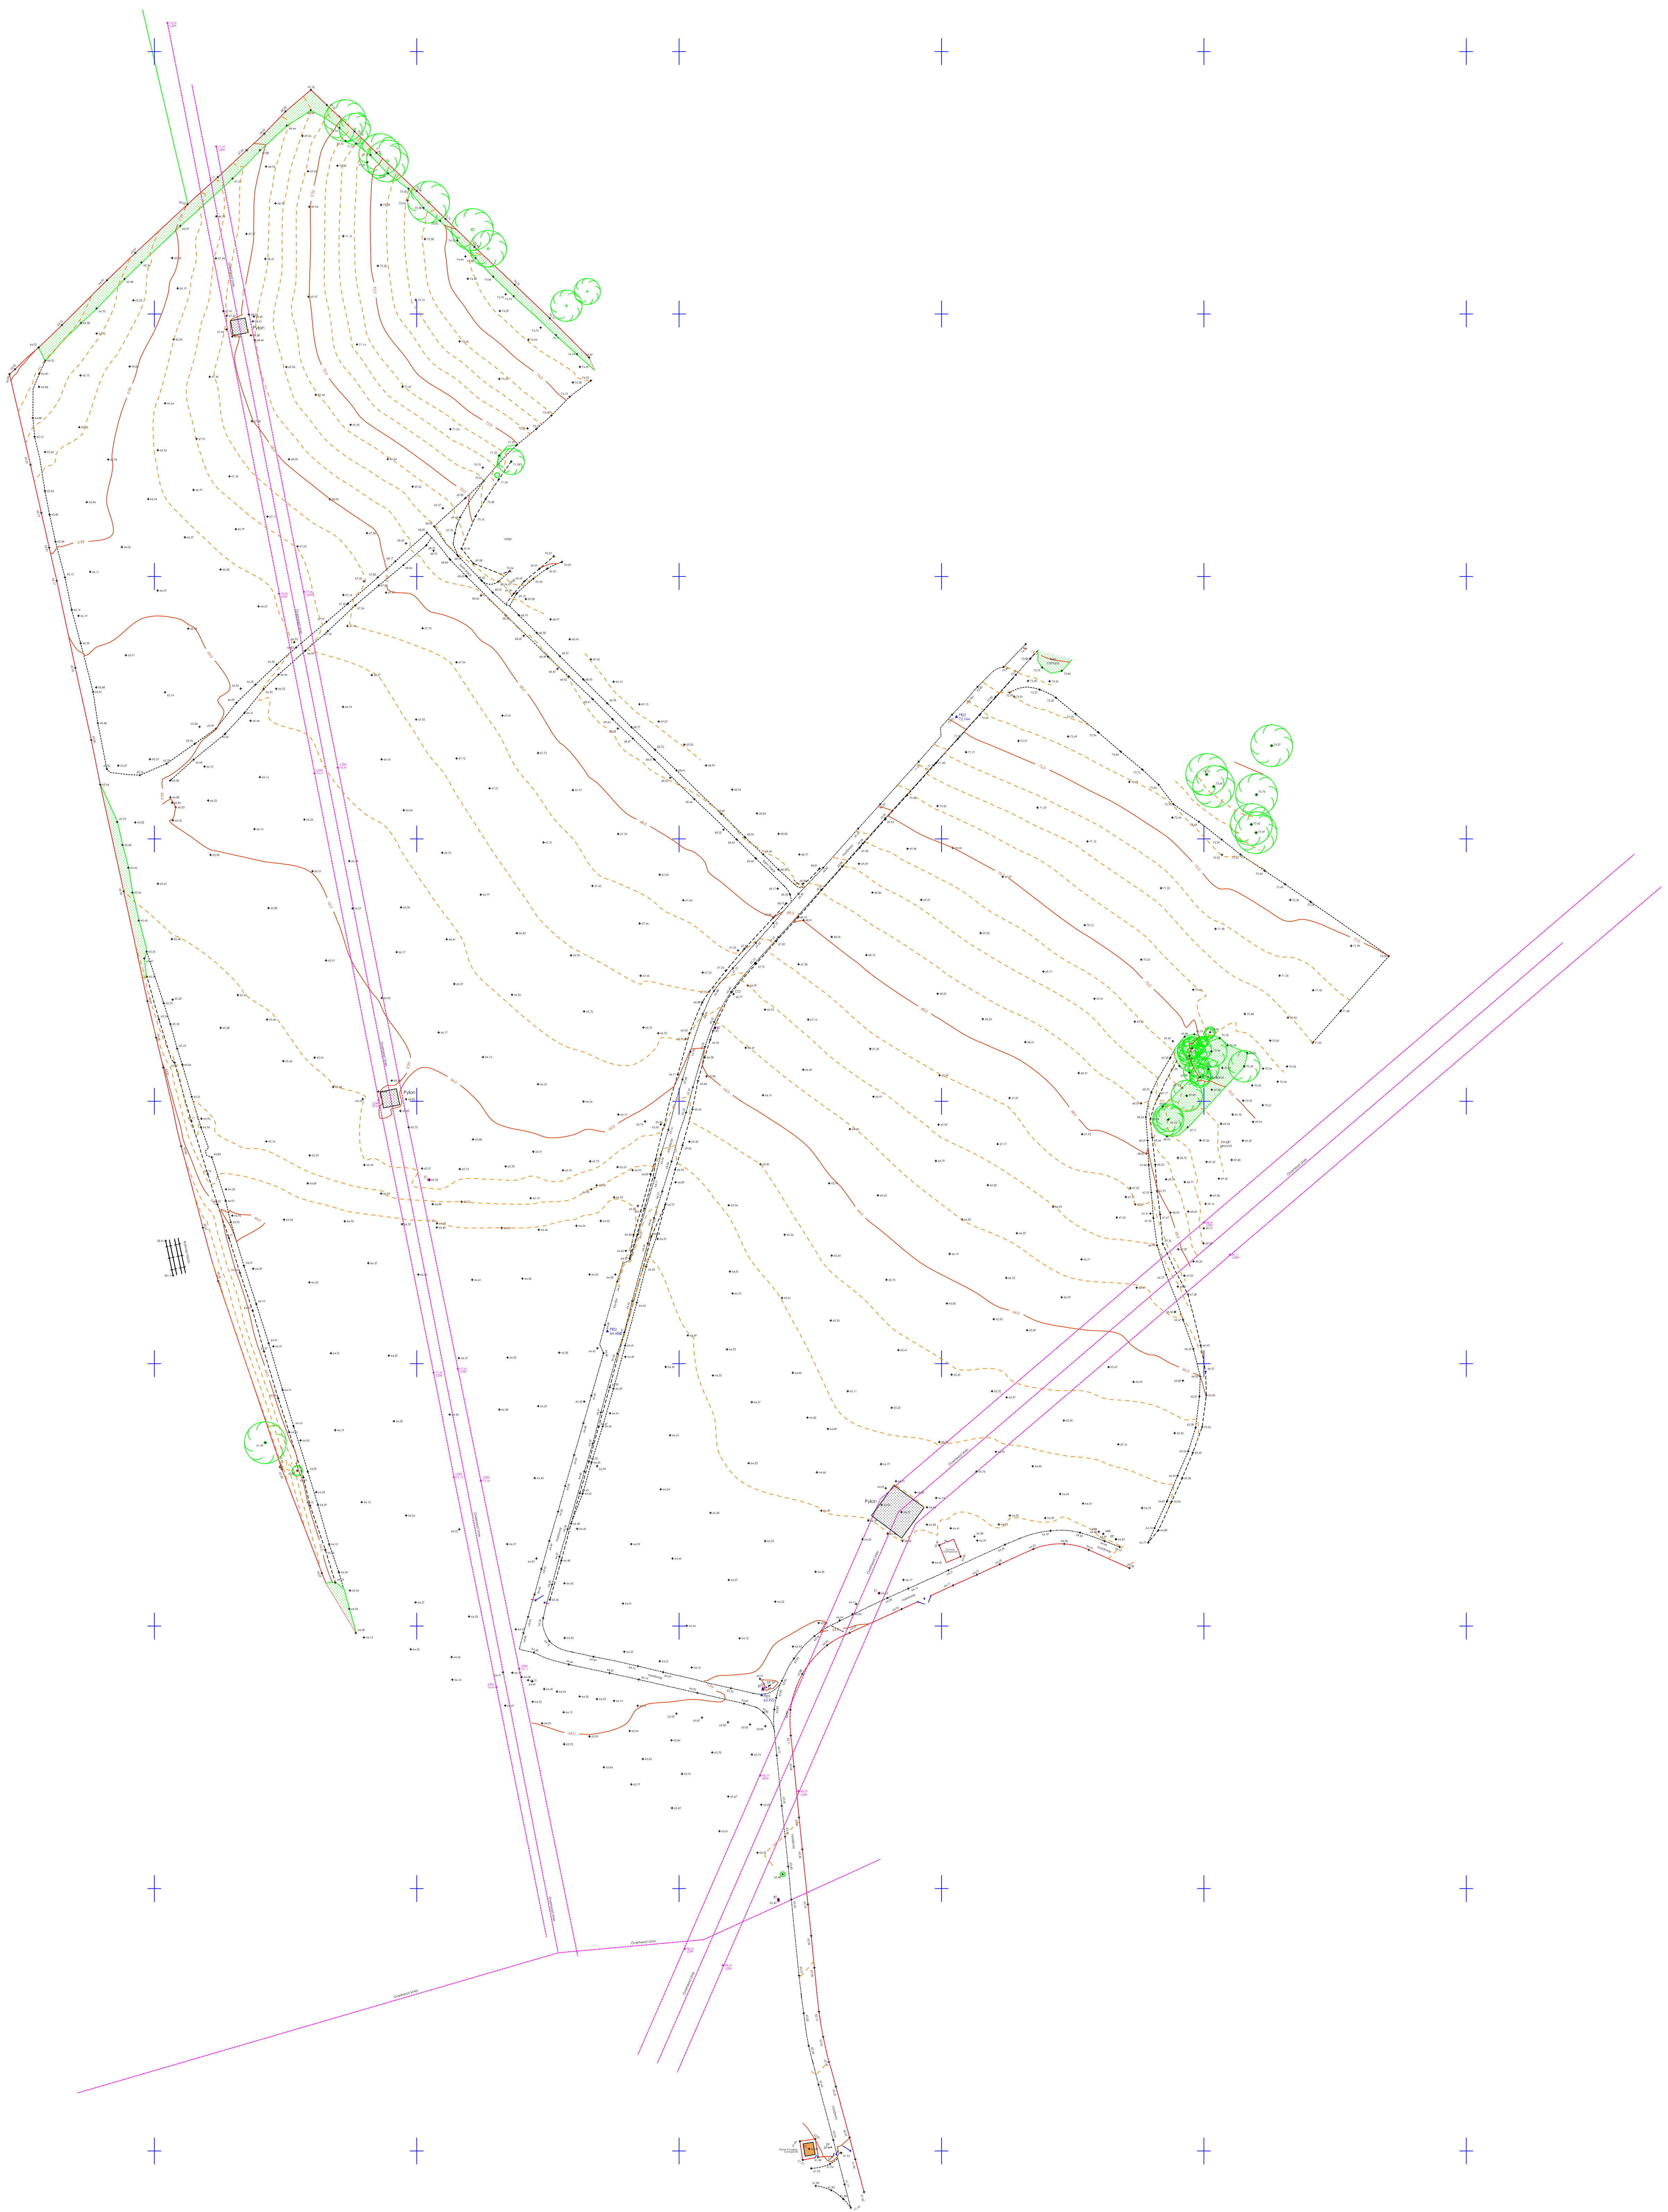

Survey Key:-

BO	Bolted
BS	Belted Beacon
BT	BT Cover
CB	Telephone Control Box
CH	Cad Hole
CO	Unidentified Cover
CONC	Concrete
EP	Electricity Pole
FI	Fire Hydrant
FT	Force Profile Target
FW	Foul Water Drain Cover
GU	Drainage Gully Cover
GV	Gas Valve
GOS	Gas Cover
IC	Inspection Chamber Cover
LB	Letter Box
LP	Lamp Post
MC	Metal Drainage Channel
MH	Manhole Cover (round)
MP	Marker Post
RWD	Rain Water Pipe
SV	Water Stop Valve
SW	Storm Water Drain Cover
TCS	Telephone Call Box
TL	Traffic Light
TP	Telegraph Pole
TV	Cable TV Cover
WM	Water Meter Cover

Some of these symbols may not appear on this drawing

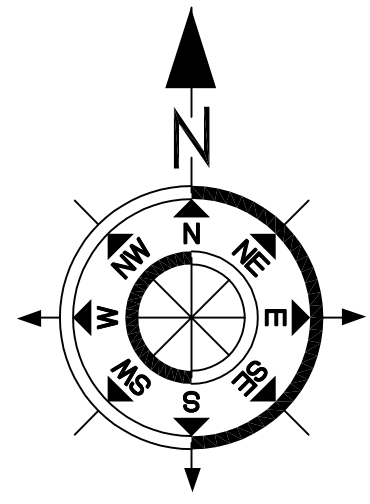

Survey Control Station
Tidal Pit
Borehole
Water Level (with gate measured)
Spot Level
Tree (spread to scale)

Linetypes

Survey Control Station
Tidal Pit
Borehole
Water Level (with gate measured)
Spot Level
Tree (spread to scale)

Fence Line
Electricity Transmission Line
Hedge
Rock Face
Embankment Slope
Contour Lines
Gas Pipeline
Water Pipeline

USW 154.07 Underside of lowest wire level

Notes:-

Survey is tied to Ordnance Survey grid and level by GPS Smartnet
Grid crosses are shown at 100 metre spacings
Contours where shown are at 0.5m intervals and highlighted at 2m intervals

(c) The Intellectual Copyright of the data in this drawing belongs to Beacon Land Surveys Limited 2022

Beacon Land Surveys

The Lodge
Greenhough Road
Lichfield
Staffs. WS13 7AU
Tel : 01543 417399
Mob: 07764 585084
email :- office@beacon-lichfield.co.uk

Project:

Staterra Energy Limited
Culham Battery Storage
Culham, Oxfordshire

Drawing:

Topographic Site Survey

Scales: 1:1000

Drawn/Sheet Size: mjs/AO

Date: Aug 2022

Drawing No: 22-059-01